


 DEMOLIR

PISO TARKETT FADEMAG INTENSITY
9210432 QUARTZ GREEN 30x30cm
AREA = 68,27m²

PISO TARKETT FADEMAG INTENSITY
9210901 CRYSTAL GREY 30x30cm
AREA = 71,46m²

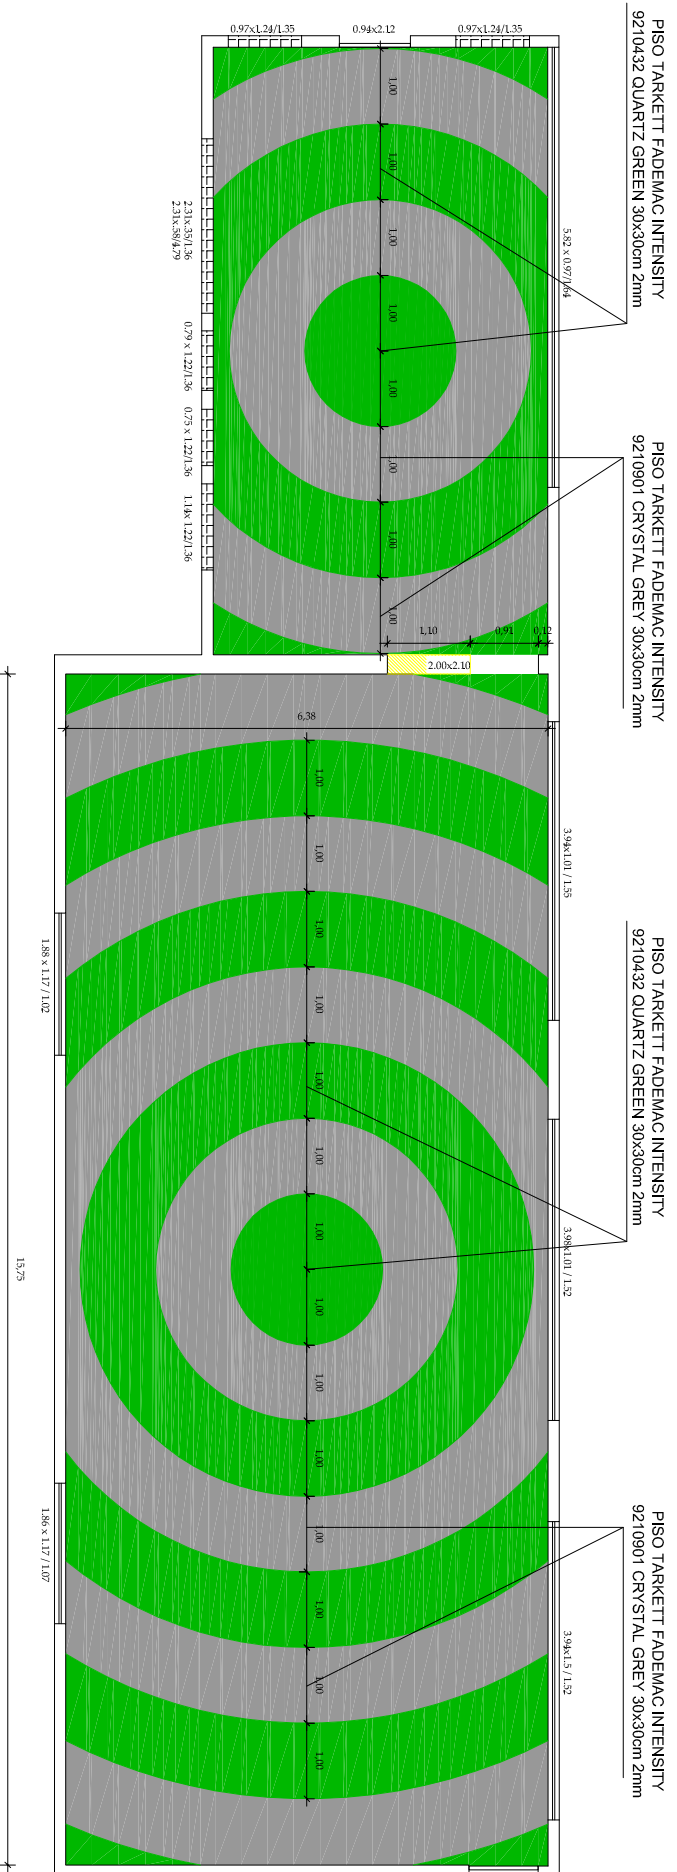

AUTOR DO PROJETO:
Arq. Wesley Amaral de Queiróz CREA-12675/D

DESENHO:
Arq. Wesley Amaral de Queiróz CREA-12675/D

ENDEREÇO:

Av. Eng. Gentil Tavares da Motta, 1166 - Getúlio Vargas - Aracaju/SE
deop@ifs.edu.br
TEL: (79)3711-3139

INSTITUTO FEDERAL DE SERGIPE - CAMPUS ARACAJU

DESENHO:
PAGINAÇÃO PISO ACADEMIA

ESCALA:
1:100

DATA:
FEV/2012

FOLHA:
01/01

