


LEGENDA:

- CONSERVAR
- CONSTRUIR
- DEMOLIR

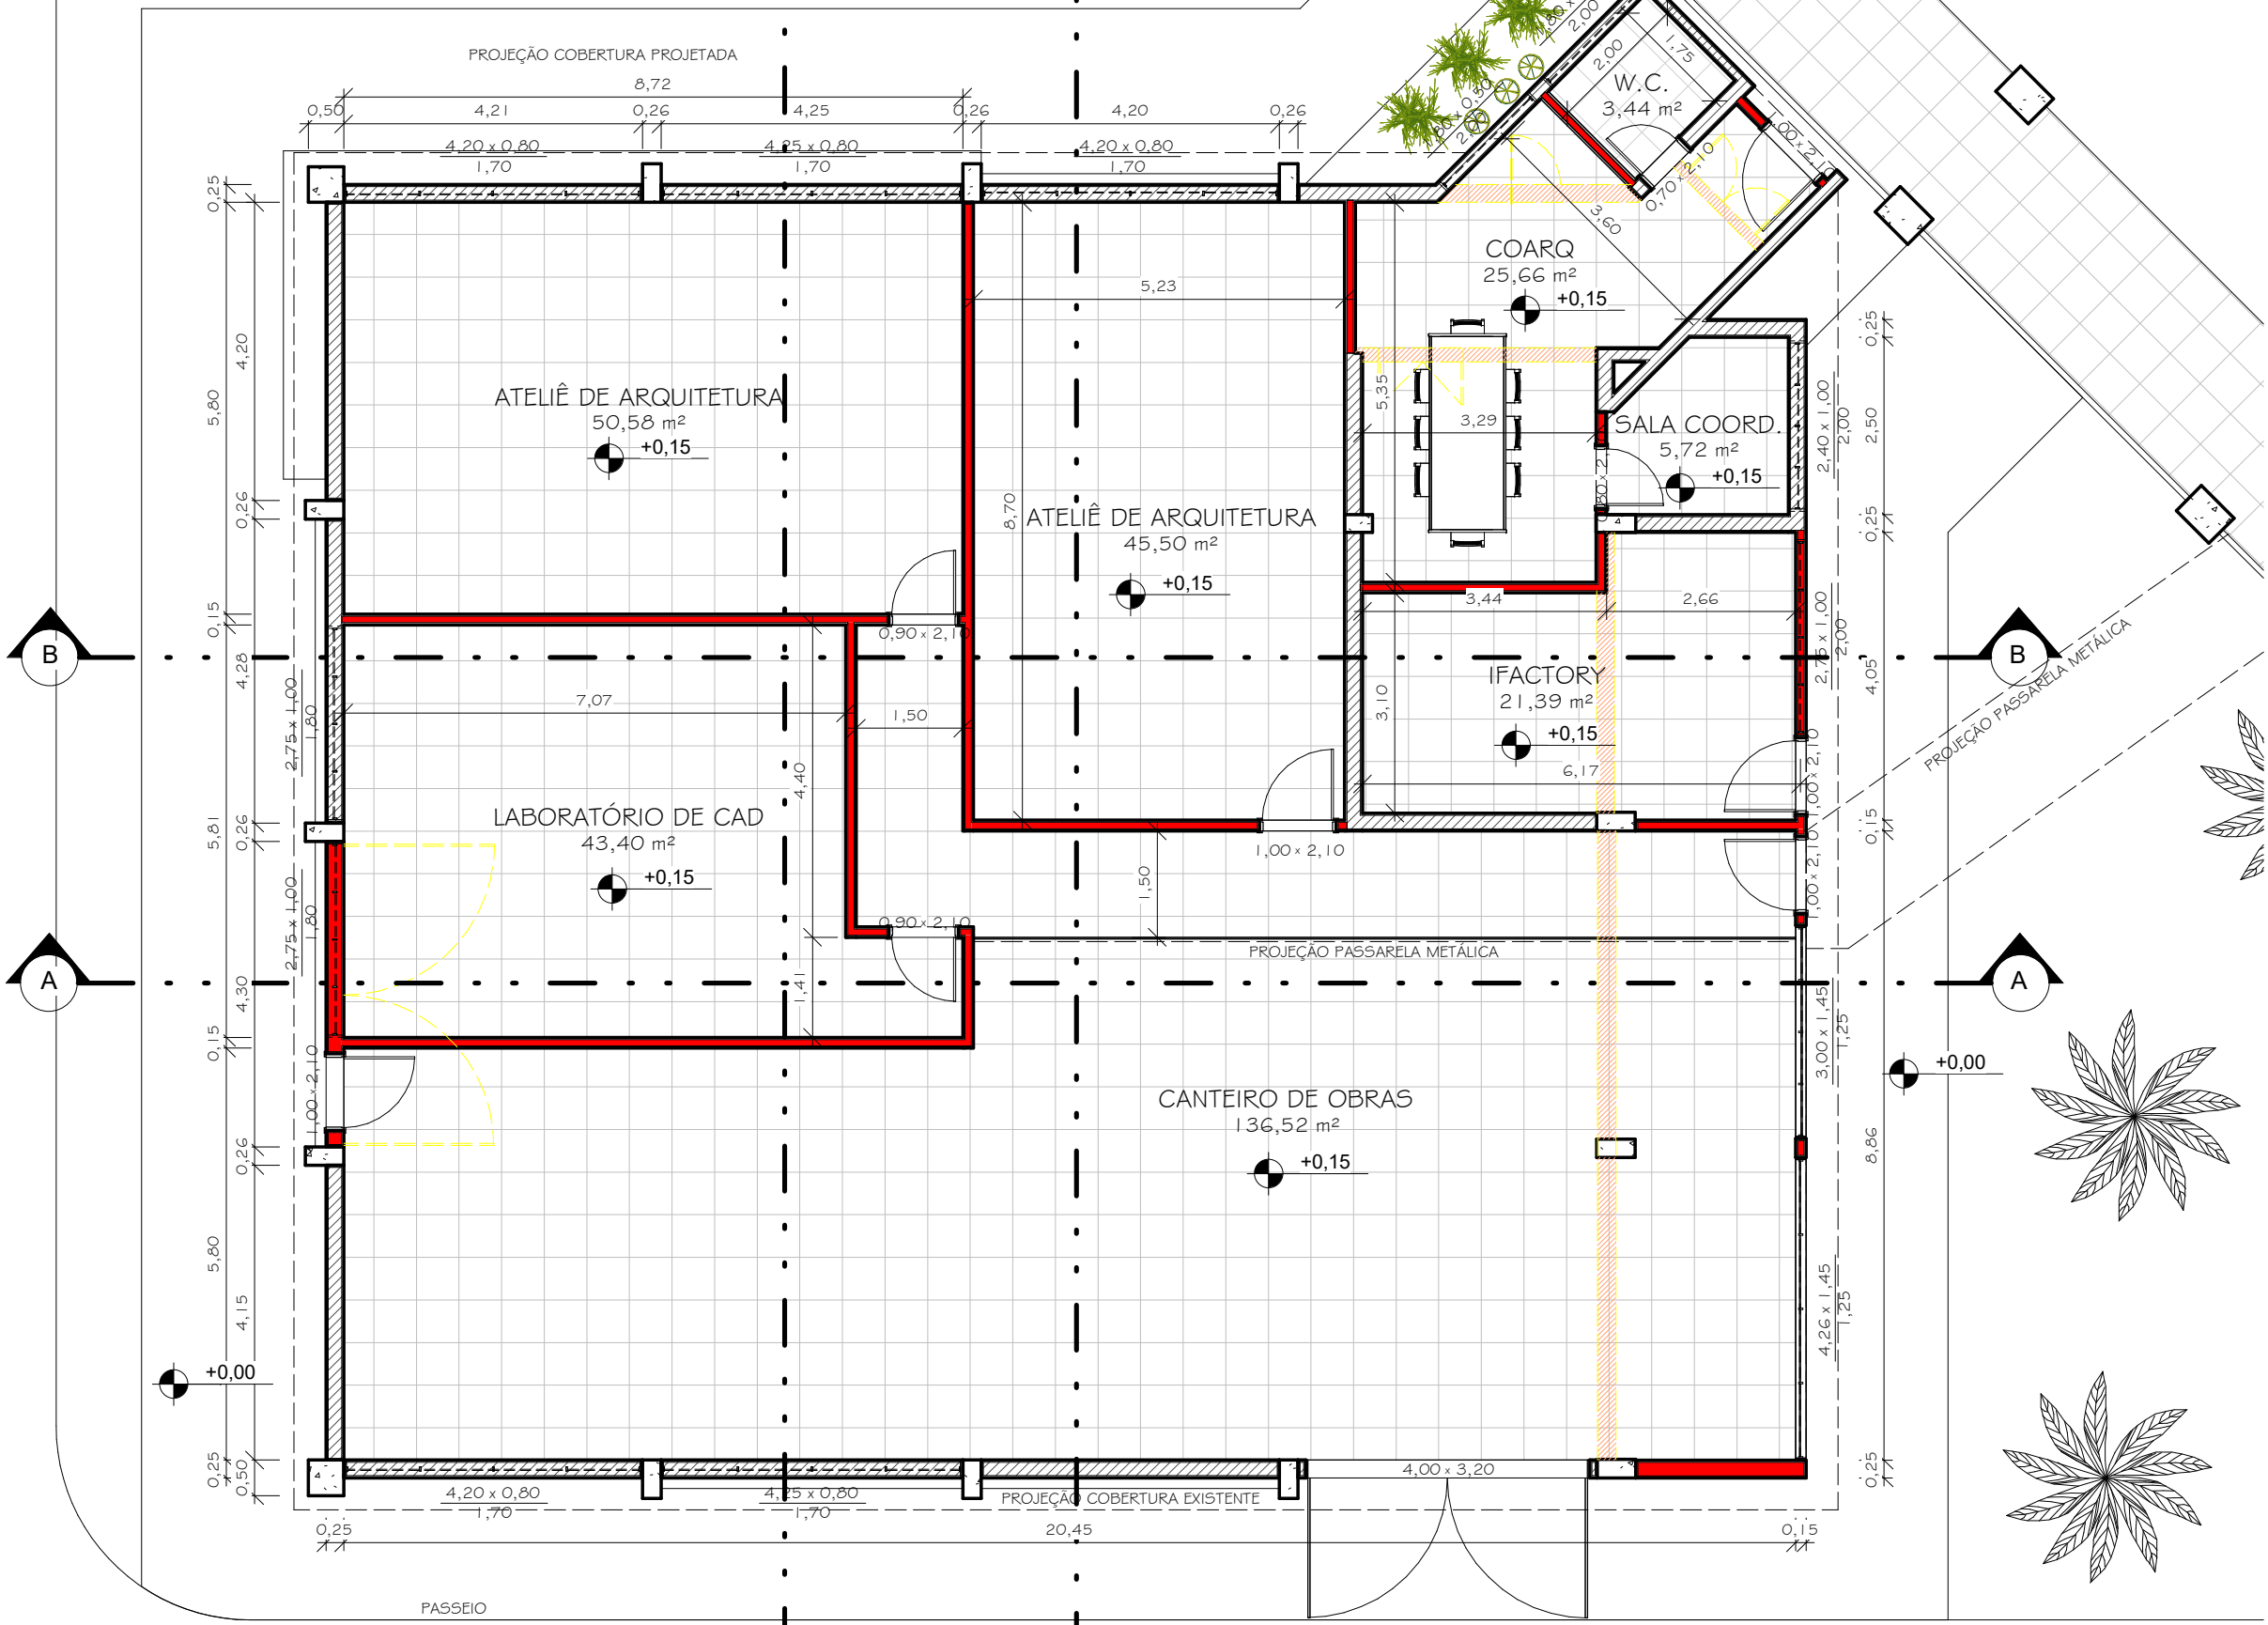

REFORMA CANTEIRO - PAVIMENTO TÉRREO
ESC.: 1/100