


1 A
ESCALA 1 : 100

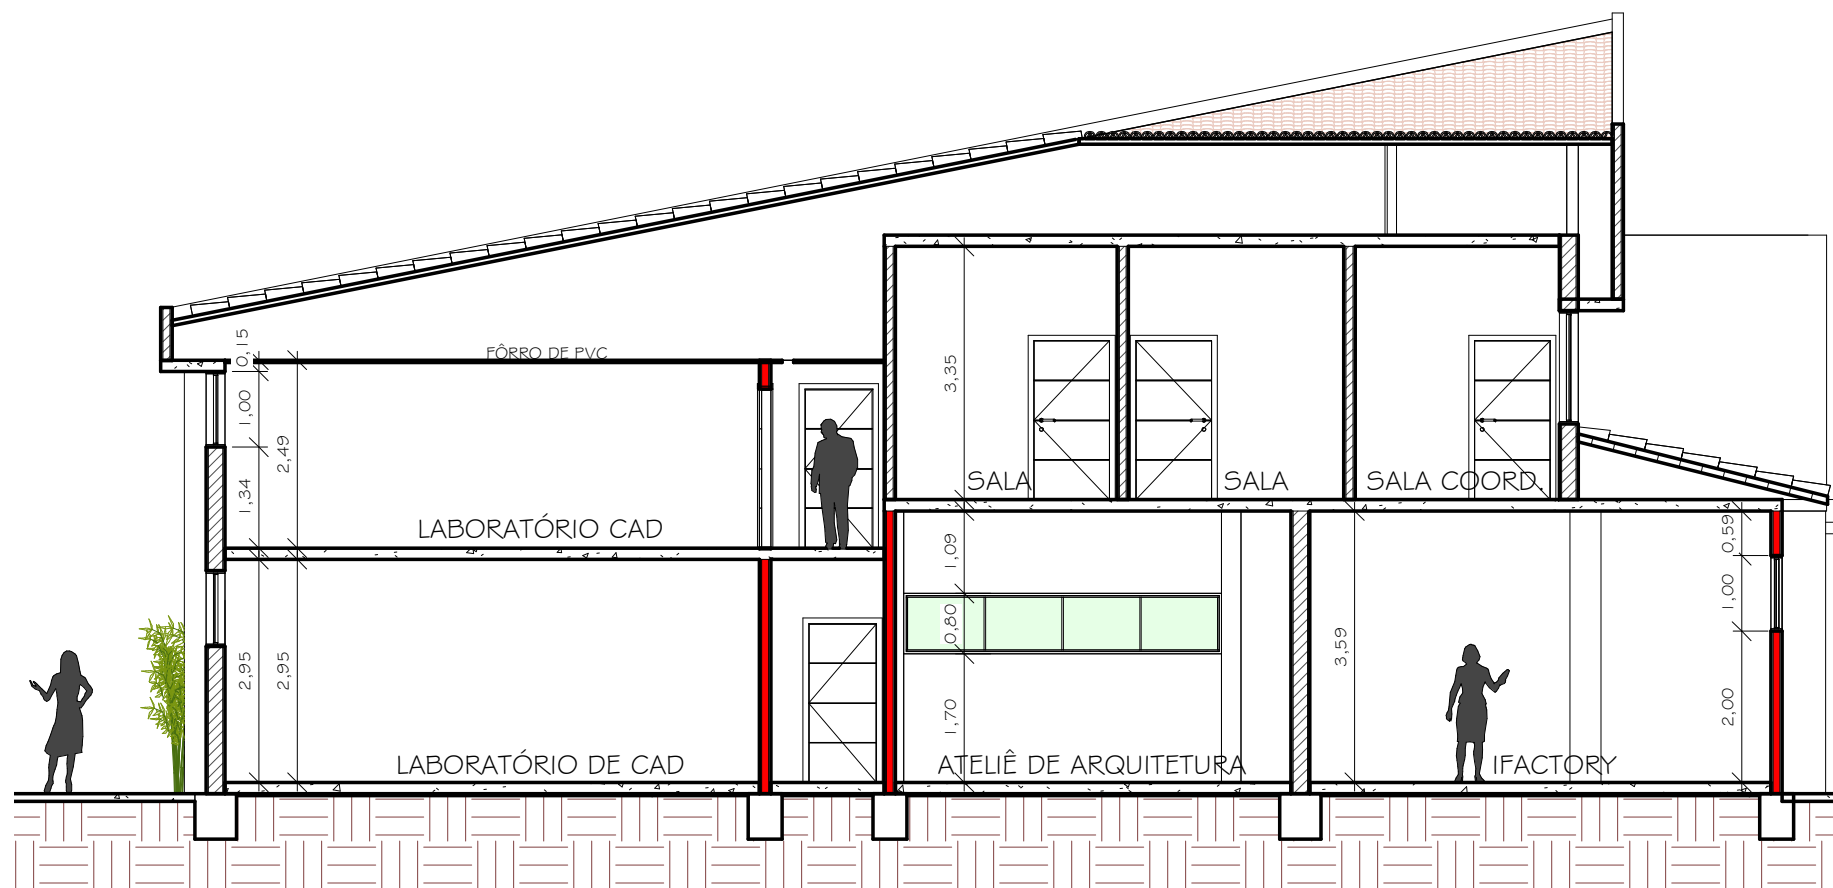

2 B
ESCALA 1 : 100

CORTES AA E BB -
1/100