


1 C  
ESCALA 1:100

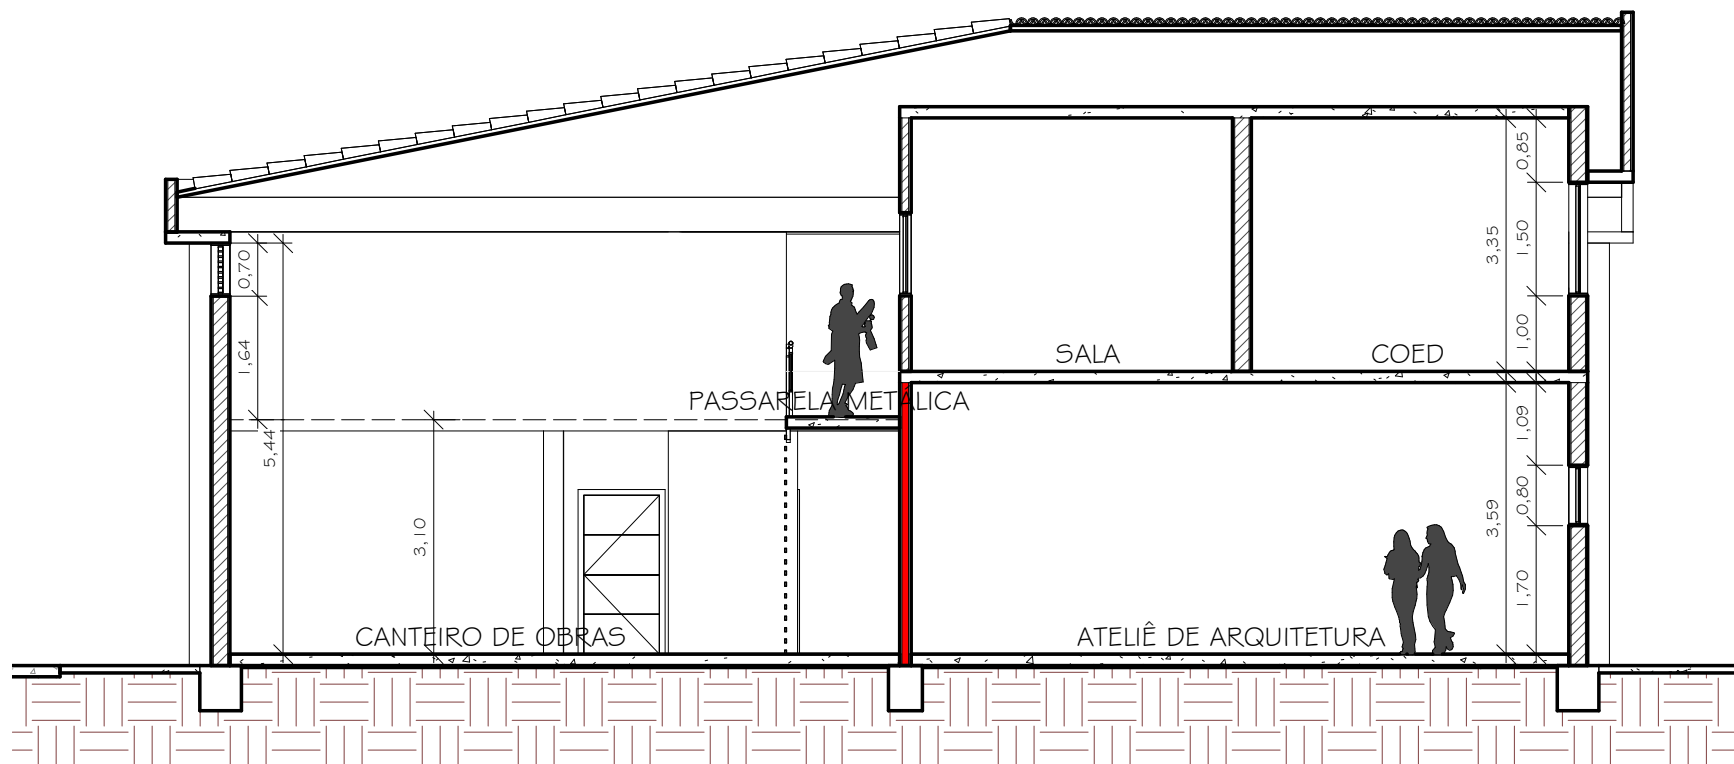

2 D  
ESCALA 1:100

CORTES CC E DD -  
1/100